

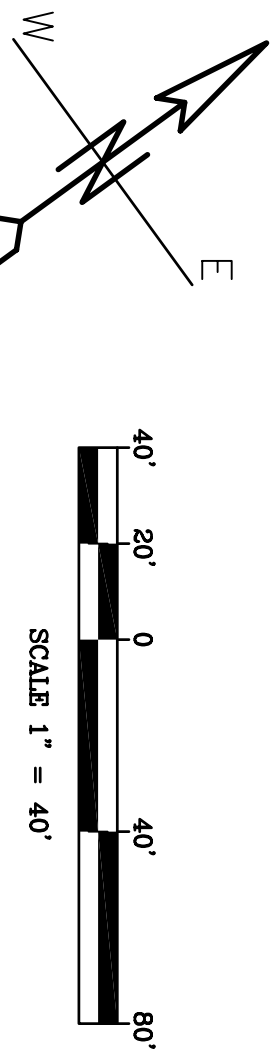


BEGIN CONFINEMENT! DIVERSION WALL, SEE DETAIL ON SHEET 14

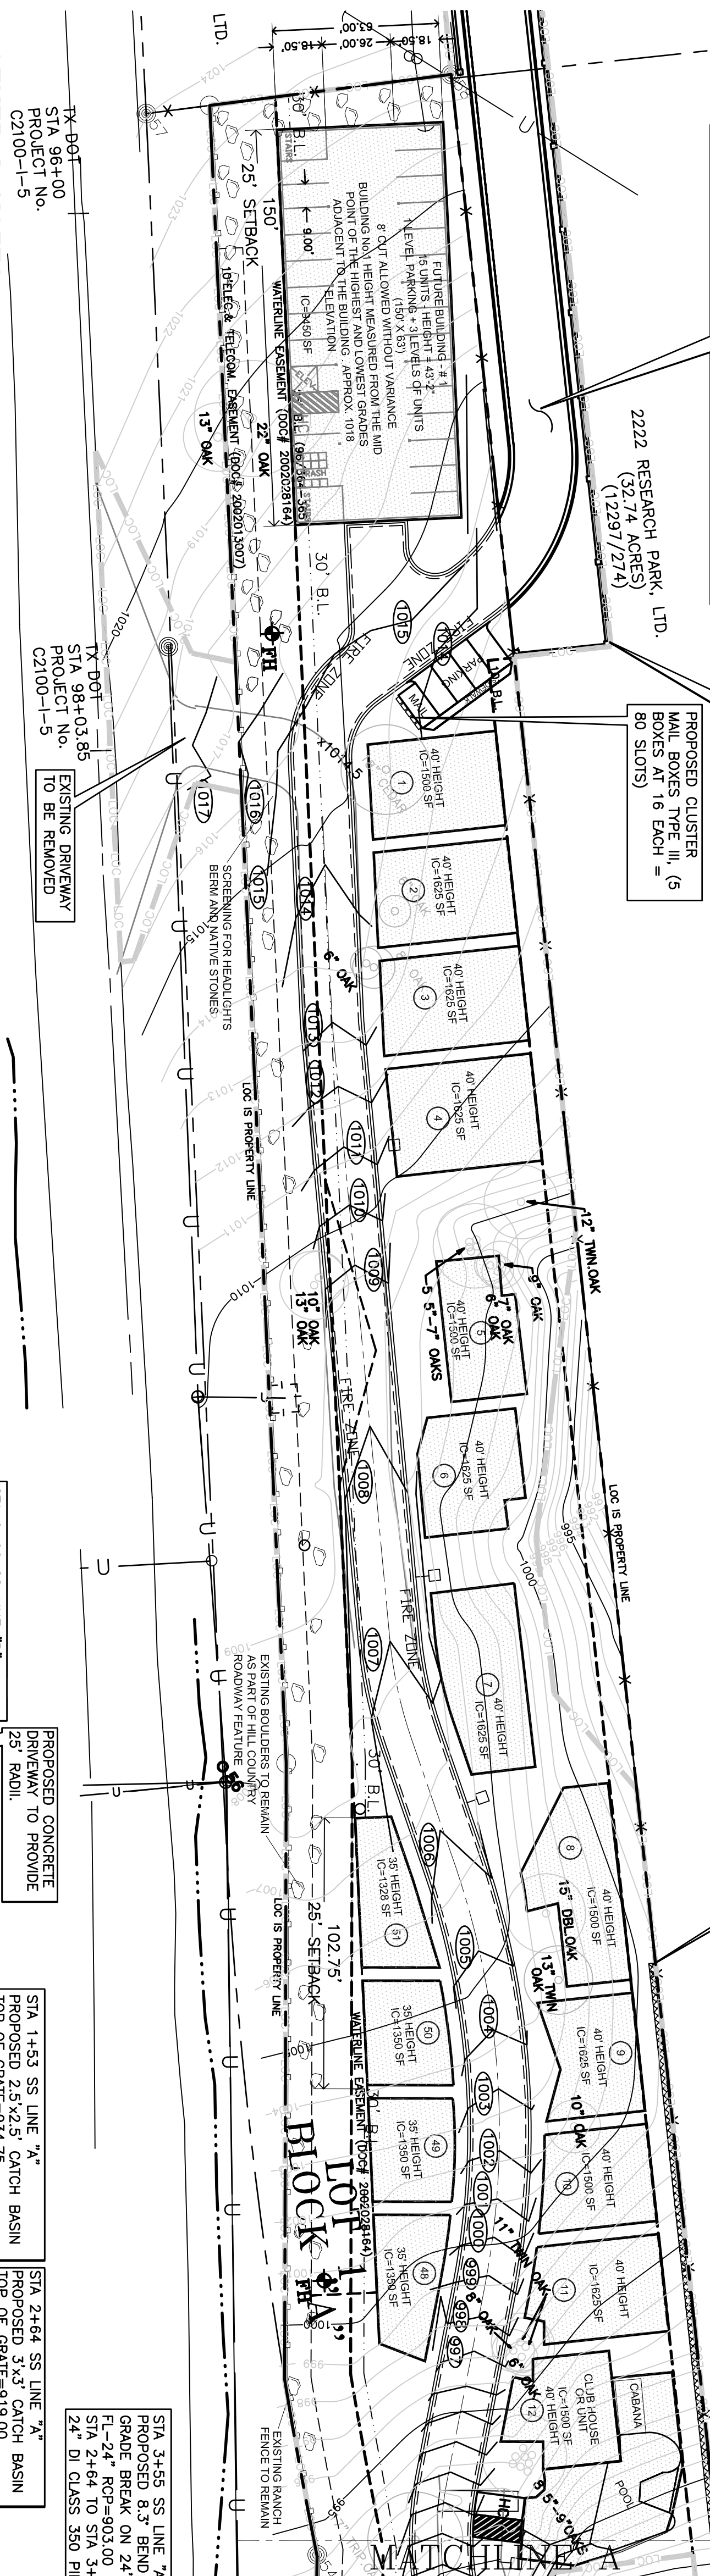

- LEGEND**
- |                  |                           |
|------------------|---------------------------|
| — SS — SS — SS — | PROPOSED STORM SEWER LINE |
| — (987) —        | PROPOSED CONTOURS         |
| — — — — —        | EXISTING CONTOURS         |
| — — — — —        | CENTER LINE OF ROAD       |
| — - - - -        | PROPERTY LINE             |
| — — — — —        | ELECTRIC EASEMENT         |
| — U — — —        | UTILITY LINE              |

REVISIONS	

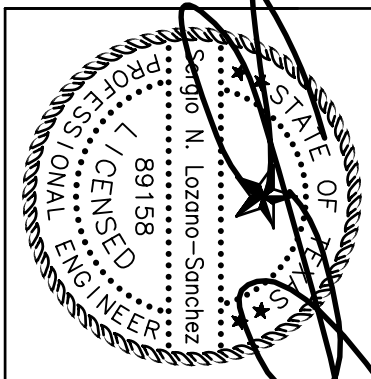

APRIL-15-2016

---

**TUMBLEWEED HILL**  
9512 RR 2222 AUSTIN, TEXAS

---

**SITE PLAN & GRADING  
AND DRAINAGE PLAN**

**LOC** Consultants  
Civil Structural Environmental Engineers  
F-4756  
1000 East Cesar Chavez, Suite 100  
Austin, Texas 78702-4208  
Ph. (512) 499-0908  
Fax (512) 499-0907

SHEET: 05  
OF 28

P:\TUMBLEWEED HILL

# SITE PLAN APPROVAL

Sheet 3 of 28

FILE NUMBER: \_\_\_\_\_ APPLICATION DATE: 06-04-2012

APPROVED BY COMMISSION ON: \_\_\_\_\_ UNDER SECTION: SETTLEMENT OF

CHAPTER: \_\_\_\_\_ OF THE CITY OF AUSTIN CODE AMT #D-1-GN-09-00046

EXPIRATION DATE: (25-5-81,100) CASE MANAGER: LINDA COURNEY

PROJECT EXPIRATION DATE (ORD #970905-A) \_\_\_\_\_ DWZ: \_\_\_\_\_ DOZ: \_\_\_\_\_

Director, Development Services Department \_\_\_\_\_

RELEASED FOR GENERAL COMPLIANCE: \_\_\_\_\_ Zoning: \_\_\_\_\_ RR \_\_\_\_\_

Rev. 1 \_\_\_\_\_ Correction 1 \_\_\_\_\_

Rev. 2 \_\_\_\_\_ Correction 2 \_\_\_\_\_

Rev. 3 \_\_\_\_\_ Correction 3 \_\_\_\_\_

SITE PLAN NUMBER: SP-2012-0189C

ALL RESPONSIBILITY FOR THE ADEQUACY THESE PLANS REMAINS WITH THE ENGINEER. APPROVAL OF THESE PLANS BY THE CITY OF AUSTIN DOES NOT REMOVE THESE RESPONSIBILITIES.

FL 18" RCP=919.87

ESMAIL M. ROWSHAN, ET ALIUS,  
(4.924 ACRES)  
(DOC# 1999136062)

STA 1+29.40 SS LINE "C"  
PROPOSED 69.2' BEND  
FL-18" RCP=918.65

PROPOSED 67.2' BEND  
FL-18" RCP=917.00

0  
1  
2  
3  
4  
5  
6  
7  
8  
9  
A  
B  
C  
D  
E  
F  
G  
H  
I  
J  
K  
L  
M  
N  
O  
P  
Q  
R  
S  
T  
U  
V  
W  
X  
Y  
Z

10

ROAD ACCESS EASEMENT

1

1

\_\_\_\_\_

18 SS FL-913.88

STORM SEWER AND  
WASTEWATER CROSSING  
8" MW EI-916 54

RAIL.  
14

5

Y LINE

PROPERTY LINE

### ING CONTOURS

USED STORM SEWER LINE  
USED CONTAINERS

ID

[illegible]

40' 80'

---